


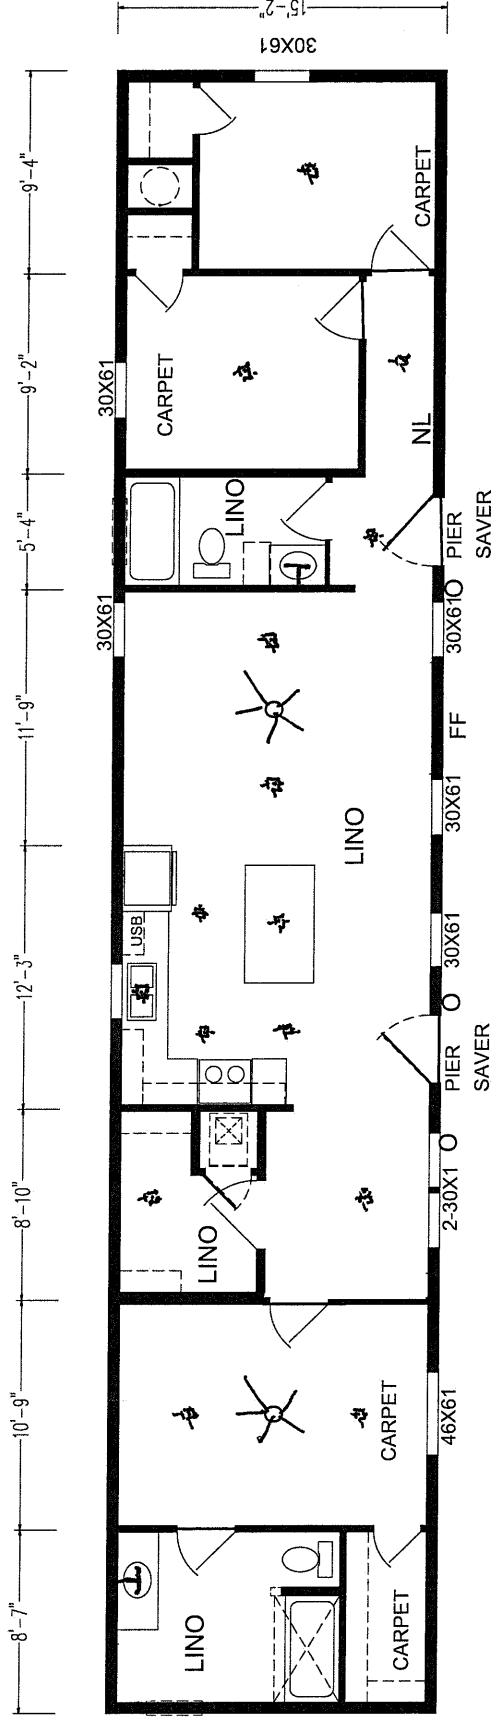

DIVISIONS		REVISIONS		SKYLINE	
X	231 SUGARCREEK				
	233 ARKANSAS CITY				
	235 SAN JACINTO				
	237 WOODLAND				
	239 OCALA				
	241 LEOLA				
	243 LANCASTER				
	245 MCMINNVILLE				
		A		UPD FURN	
		BOX		LENGTH	
		76'-0"			
		DESCRIPTION		DRAWING NUMBER	
		7616-30K-2B		1676132	
		DATE: 10/12/2023		SHEET 154 OF 154	
		DRAWN BY: KS		WIND ZONE 154	
		DATE: 10/12/2023		ROOF ZONE SMN	
		7/15/24 PM		DRAWING NUMBER	
		1676132		16-03488-01N	