


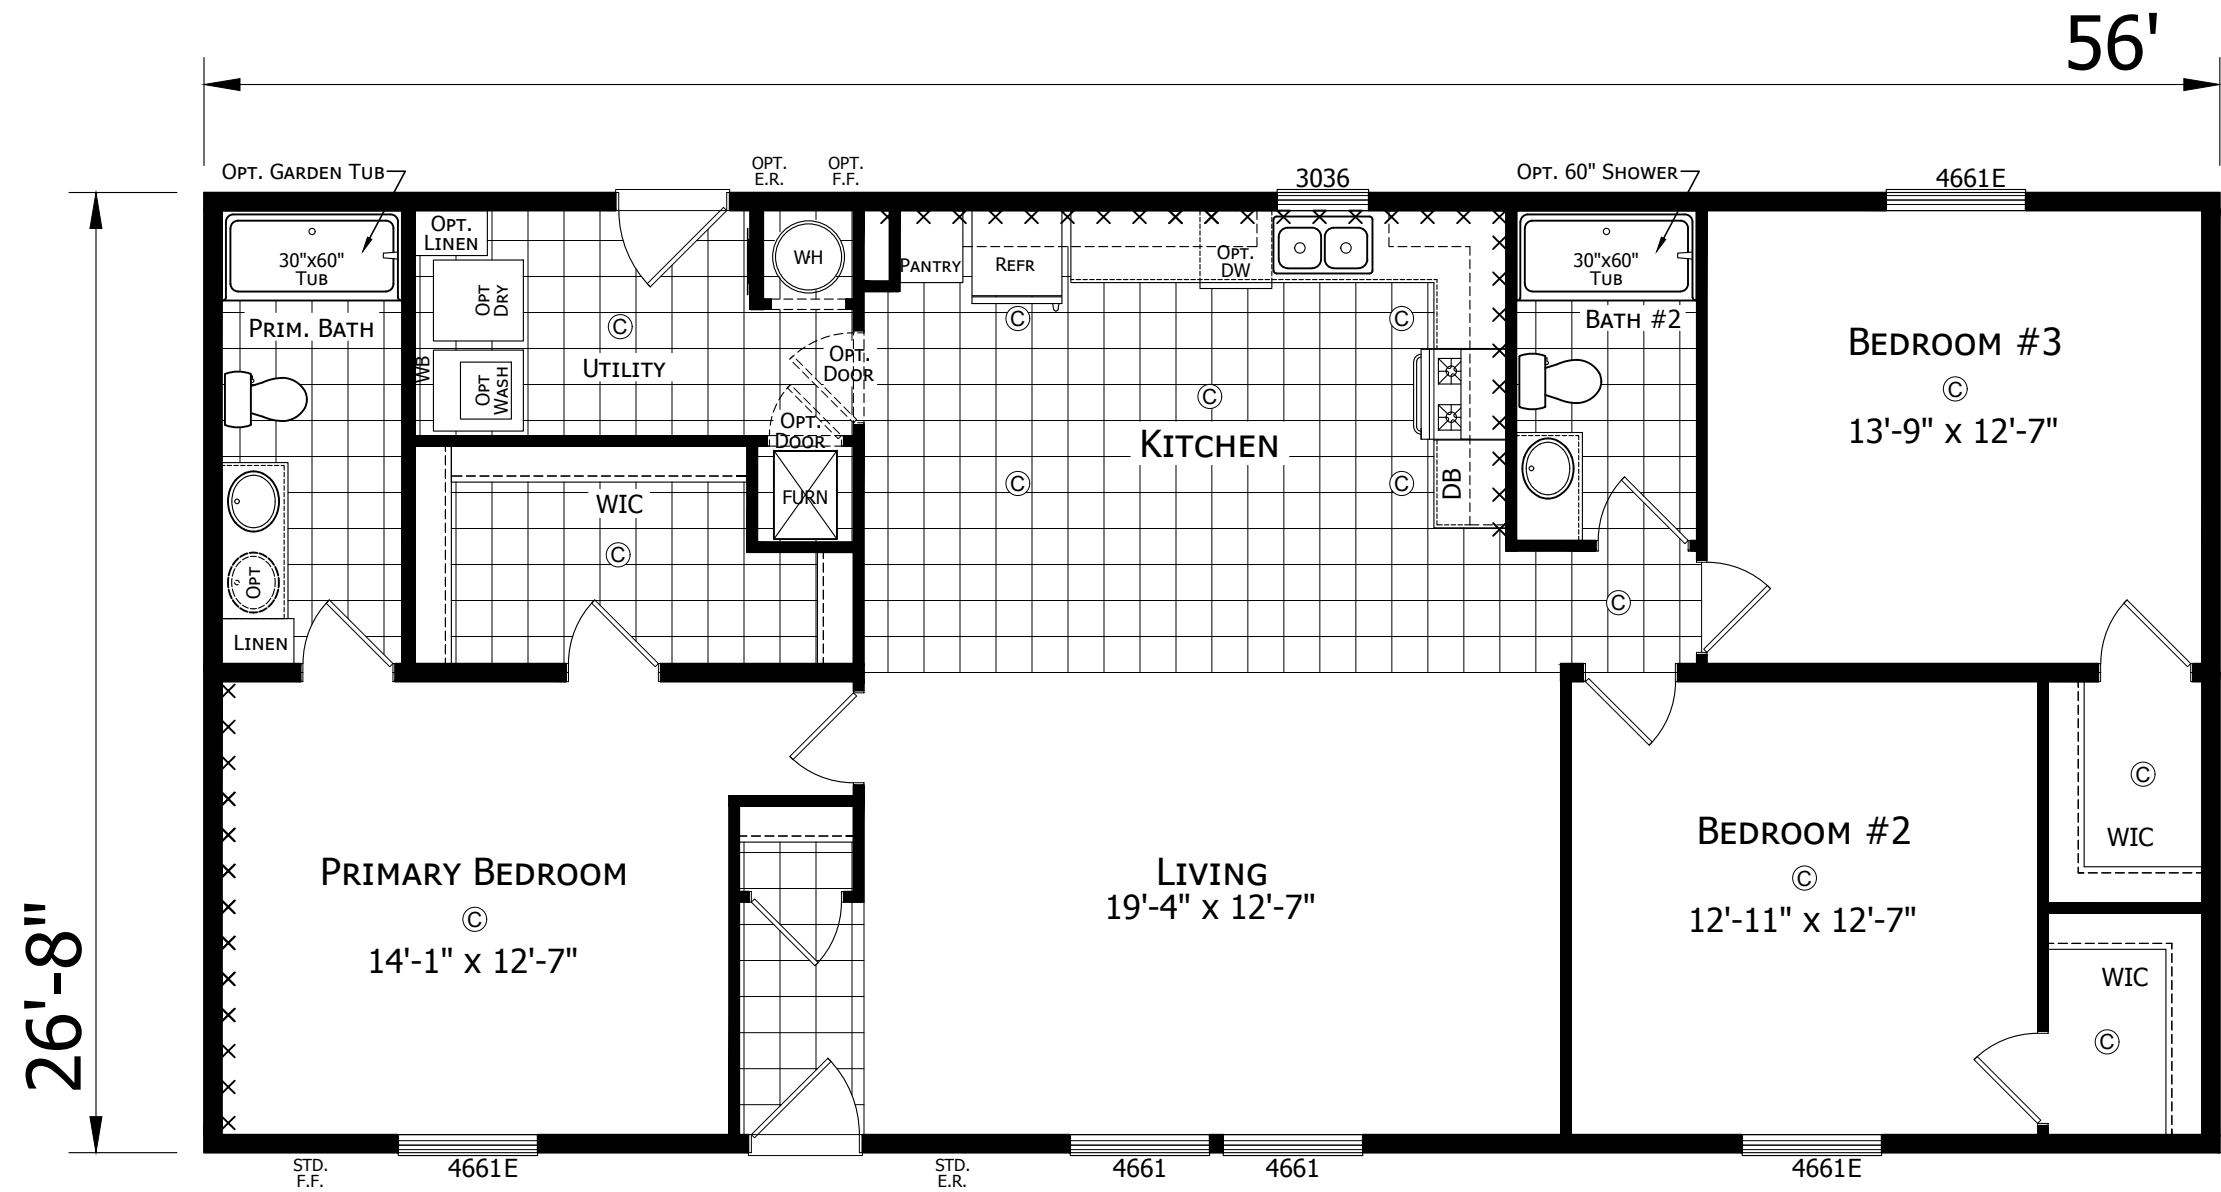

112APF-2856H32171
3 BEDROOM 2 BATH
56'-0" x 26'-8"
1493 Sq. Ft. TOTAL

CHAMPION
HOME BUILDERS

755 W. BIG BEAVER ROAD, SUITE 1000 TROY, MI 48064
PHONE: 248-614-8200

MODIFICATIONS

1 ADDED OPT. END ENTRY

1/28/25 KG

PROJECT:
112APF-2856H32171
56'-0" x 26'-8"
3BD 2BT

DRAWN BY: JON RILEY

DATE: 10-15-24


SCALE: 3/16" = 1'-0"

TITLE:
LITERATURE
PLAN

FILENAME: 112APF-2856H32171

SHEET:
L-101

PROPRIETARY AND CONFIDENTIAL
THESE DRAWINGS AND SPECIFICATIONS ARE ORIGINAL.
PROPRIETARY AND CONFIDENTIAL MATERIALS OF CHAMPION.
COPYRIGHT © 1976-2025 BY CHAMPION

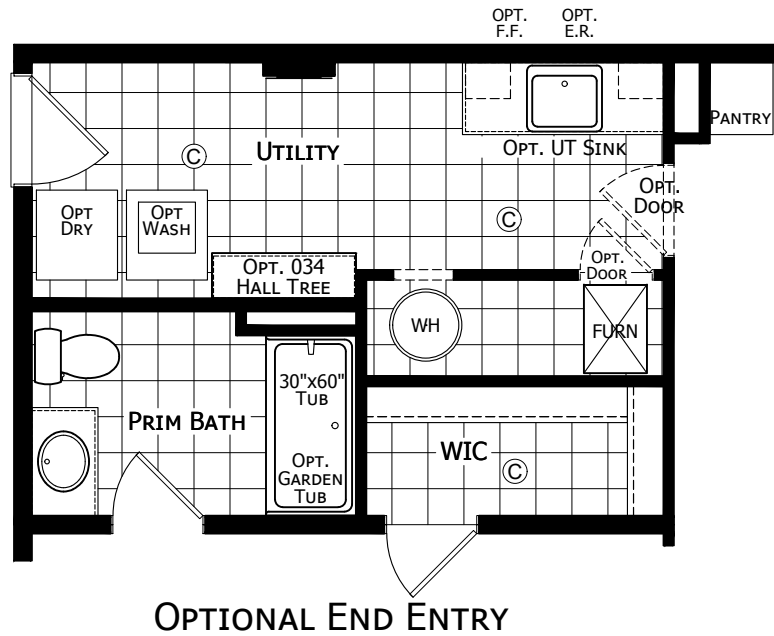

CHAMPION
HOME BUILDERS

755 W. BIG BEAVER ROAD, SUITE 1000 TROY, MI 48064
PHONE: 248-614-8200

MODIFICATIONS

1 ADDED OPT. END ENTRY

1/28/25 KG

PROJECT:

112APF-2856H32171
56'-0" x 26'-8"
3BD 2BT

DRAWN BY: JON RILEY

DATE: 10-15-24

SCALE: 3/16" = 1'-0"

TITLE:

LITERATURE
PLAN

FILENAME: 112APF-2856H32171

SHEET:

L-102

PROPRIETARY AND CONFIDENTIAL
THESE DRAWINGS AND SPECIFICATIONS ARE ORIGINAL.
PROPRIETARY AND CONFIDENTIAL MATERIALS OF CHAMPION.
COPYRIGHT © 1976-2025 BY CHAMPION