


DIMENSIONS FOR 2X6 EXTERIOR WALLS ARE SHOWN IN ( )

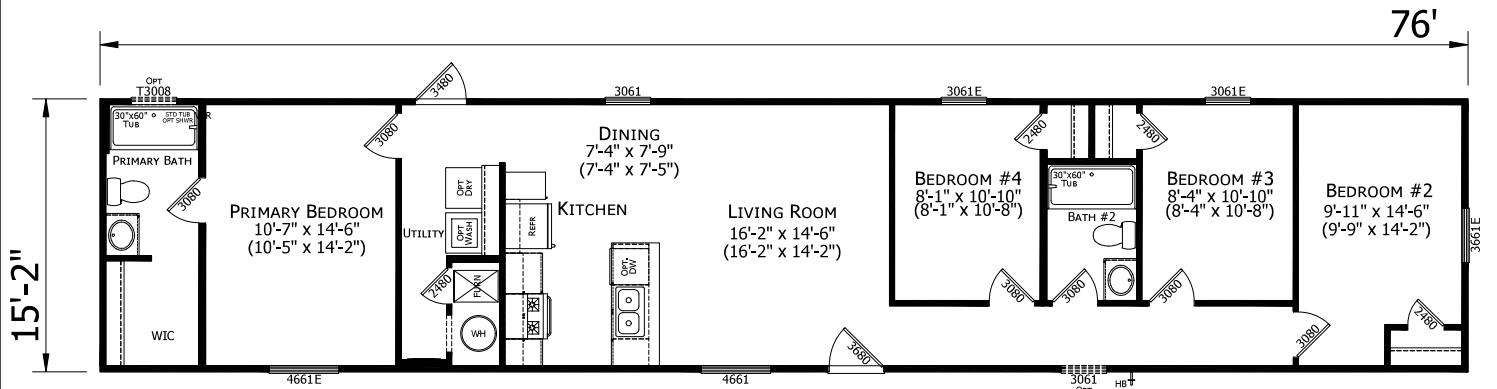

1676H32P01  
 3 BEDROOM 2 BATH  
 76'-0" x 15'-2"  
 1153 SQ. FT. TOTAL

**CHAMPION**  
**HOME BUILDERS**  
 788 W. BIG BOWERS ROAD, SUITE 1000 TROY, MI 48064  
 PHONE: 313-411-8800

MODIFICATIONS

PROJECT: 1676H42P01  
 76'-0" x 15'-2"  
 4 BD 2 BT

DRAWN BY: JON TYNDALL  
 DATE: 02-06-25  
 SCALE: 3/16" = 1'-0"

TITLE: LITERATURE  
 PLAN

FILENAME: 1676H32P01 25 0206

SHEET: L-101

PROPRIETARY AND CONFIDENTIAL  
 THESE DRAWINGS AND SPECIFICATIONS ARE ORIGINAL  
 PROPRIETARY AND CONFIDENTIAL MATERIALS OF CHAMPION.  
 COPYRIGHT © 1976-2023 BY CHAMPION