


Fox #121

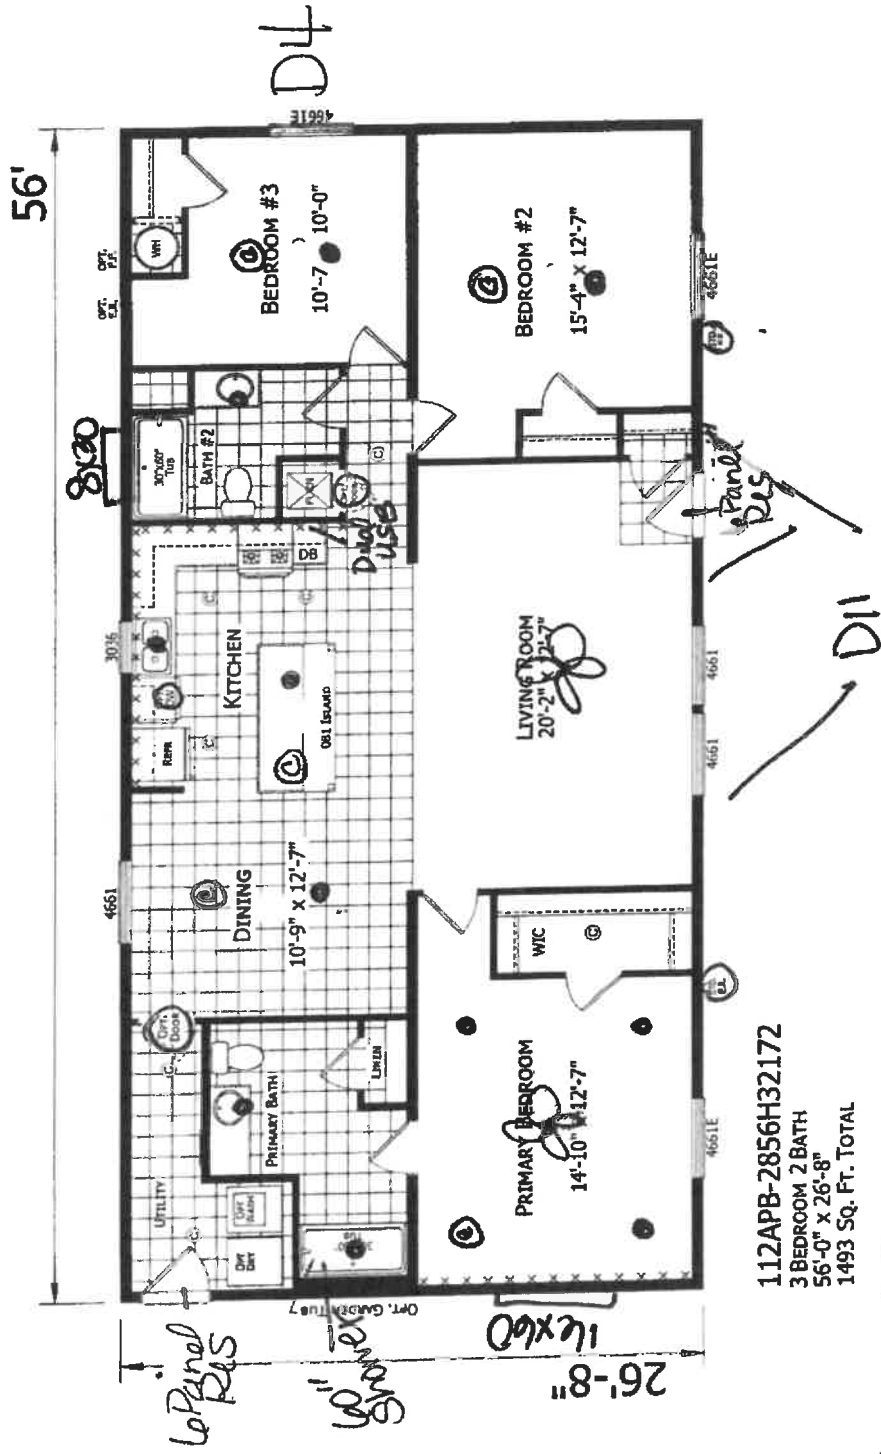


*NO MAIN WATER SHUTOFF AVAILABLE

Hint w Blue Shutters


CHAMPION	1. REVISED DRAWING / 04/21/2023 / 12/2023 TC	PROJECT: 112APB-2856H32172	TITLE: LITERATURE PLAN	SHEET: L-101
HOME BUILDERS		DRAWN BY: GOS DATE: 06/13/23 SCALE: 3/8" = 1'-0"	PURCHASE: 112APB-2856H32172	PROPERTY AND CONSTRUCTION INFORMATION PROPERTY AND CONSTRUCTION INFORMATION PROPERTY AND CONSTRUCTION INFORMATION

Shot gun


*ALL DORMER SIZES ARE NOMINAL
AND WILL VARY BY ROOF PITCH/CEILING HEIGHT.

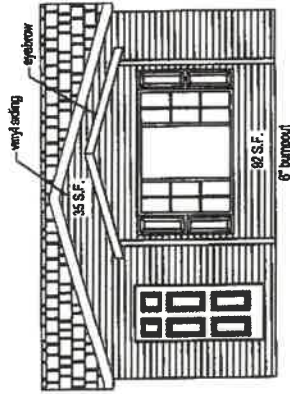


20' DORMER DROP GABLE
W/BUMP OUT "D1"
(DOESN'T INCLUDE PICTURE WINDOW)

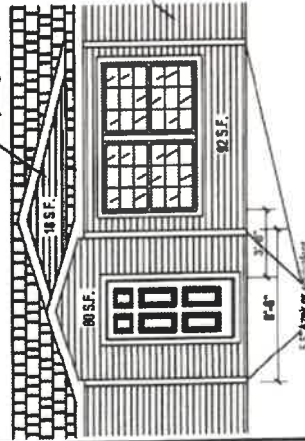

20' EYEBROW DORMER WITH
FAUX BUMP OUT "D2"
(WINDOWS, SHAKE, LINEALS ARE NOT INCLUDED)

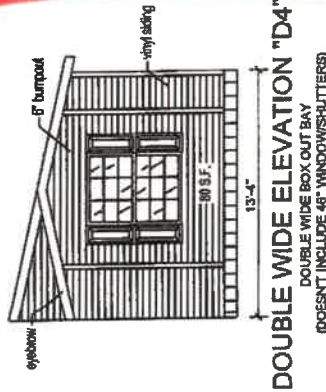


DOUBLE WIDE ELEVATION "D4"
DOUBLE WIDE BOX OUT BAY
(DOESN'T INCLUDE 48" WINDOW/SHUTTERS)

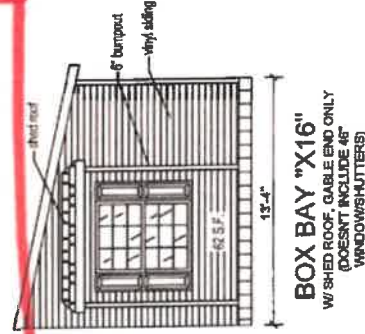


BOX BAY "X16"
W/SHED ROOF, GABLE END ONLY
(DOESN'T INCLUDE 48"
WINDOWS/SHUTTERS)




6' DORMER "X1"
10 S.F.

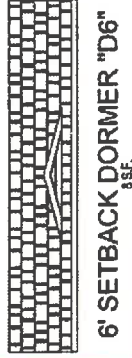

6' SETBACK DORMER "D6"
8 S.F.

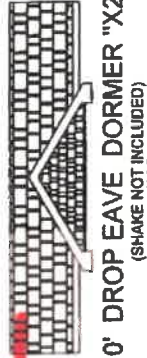

10' DROP EAVE DORMER "X2"
(SHAKE NOT INCLUDED)
18 S.F.

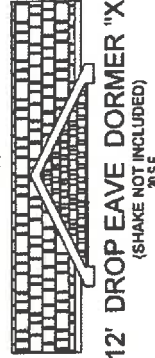

12' DROP EAVE DORMER "X3"
(SHAKE NOT INCLUDED)
20 S.F.



16' DORMER "X4"
28 S.F.



20' DORMER "D10"
35 S.F.



20' EYEBROW DORMER "D11"
35 S.F.



16' SET BACK DORMER "D12"
18 S.F.



10' DORMER "X6"
15 S.F.



8' DROP EAVE DORMER "X5"
(SHAKE NOT INCLUDED)
12 S.F.

APPROVER'S SEAL

MODIFICATIONS

MODEL: Ext Options (HUD)

SHEET

8	2016 UPDATES	JMD	01-11-15
9	REMOVED 8.5 WALLS/TOWER	JMD	11-08-15
10	REVISED ELEV #S	JMD	01-05-17
11	REMOVED D3 BUMP OUT	KG	01-28-21

CHAMPION REDMAN/DUTCHFORTUNE

DBL 1

TITLE: 3/12 DBL EXTERIORS

PROPRIETARY AND CONFIDENTIAL
THESE DRAWINGS AND SPECIFICATIONS ARE ORIGINAL
PROPRIETARY AND CONFIDENTIAL MATERIAL OF CHAMPION
COPYRIGHT © 1975-2008 BY CHAMPION

DATE: 01-15-15

DRAWN BY: T Cowley

SCALE: 1/8" = 1'-0"

REV. J

CHAMPION

308 SHERIDAN DRIVE TOPEKA, IN 46571