
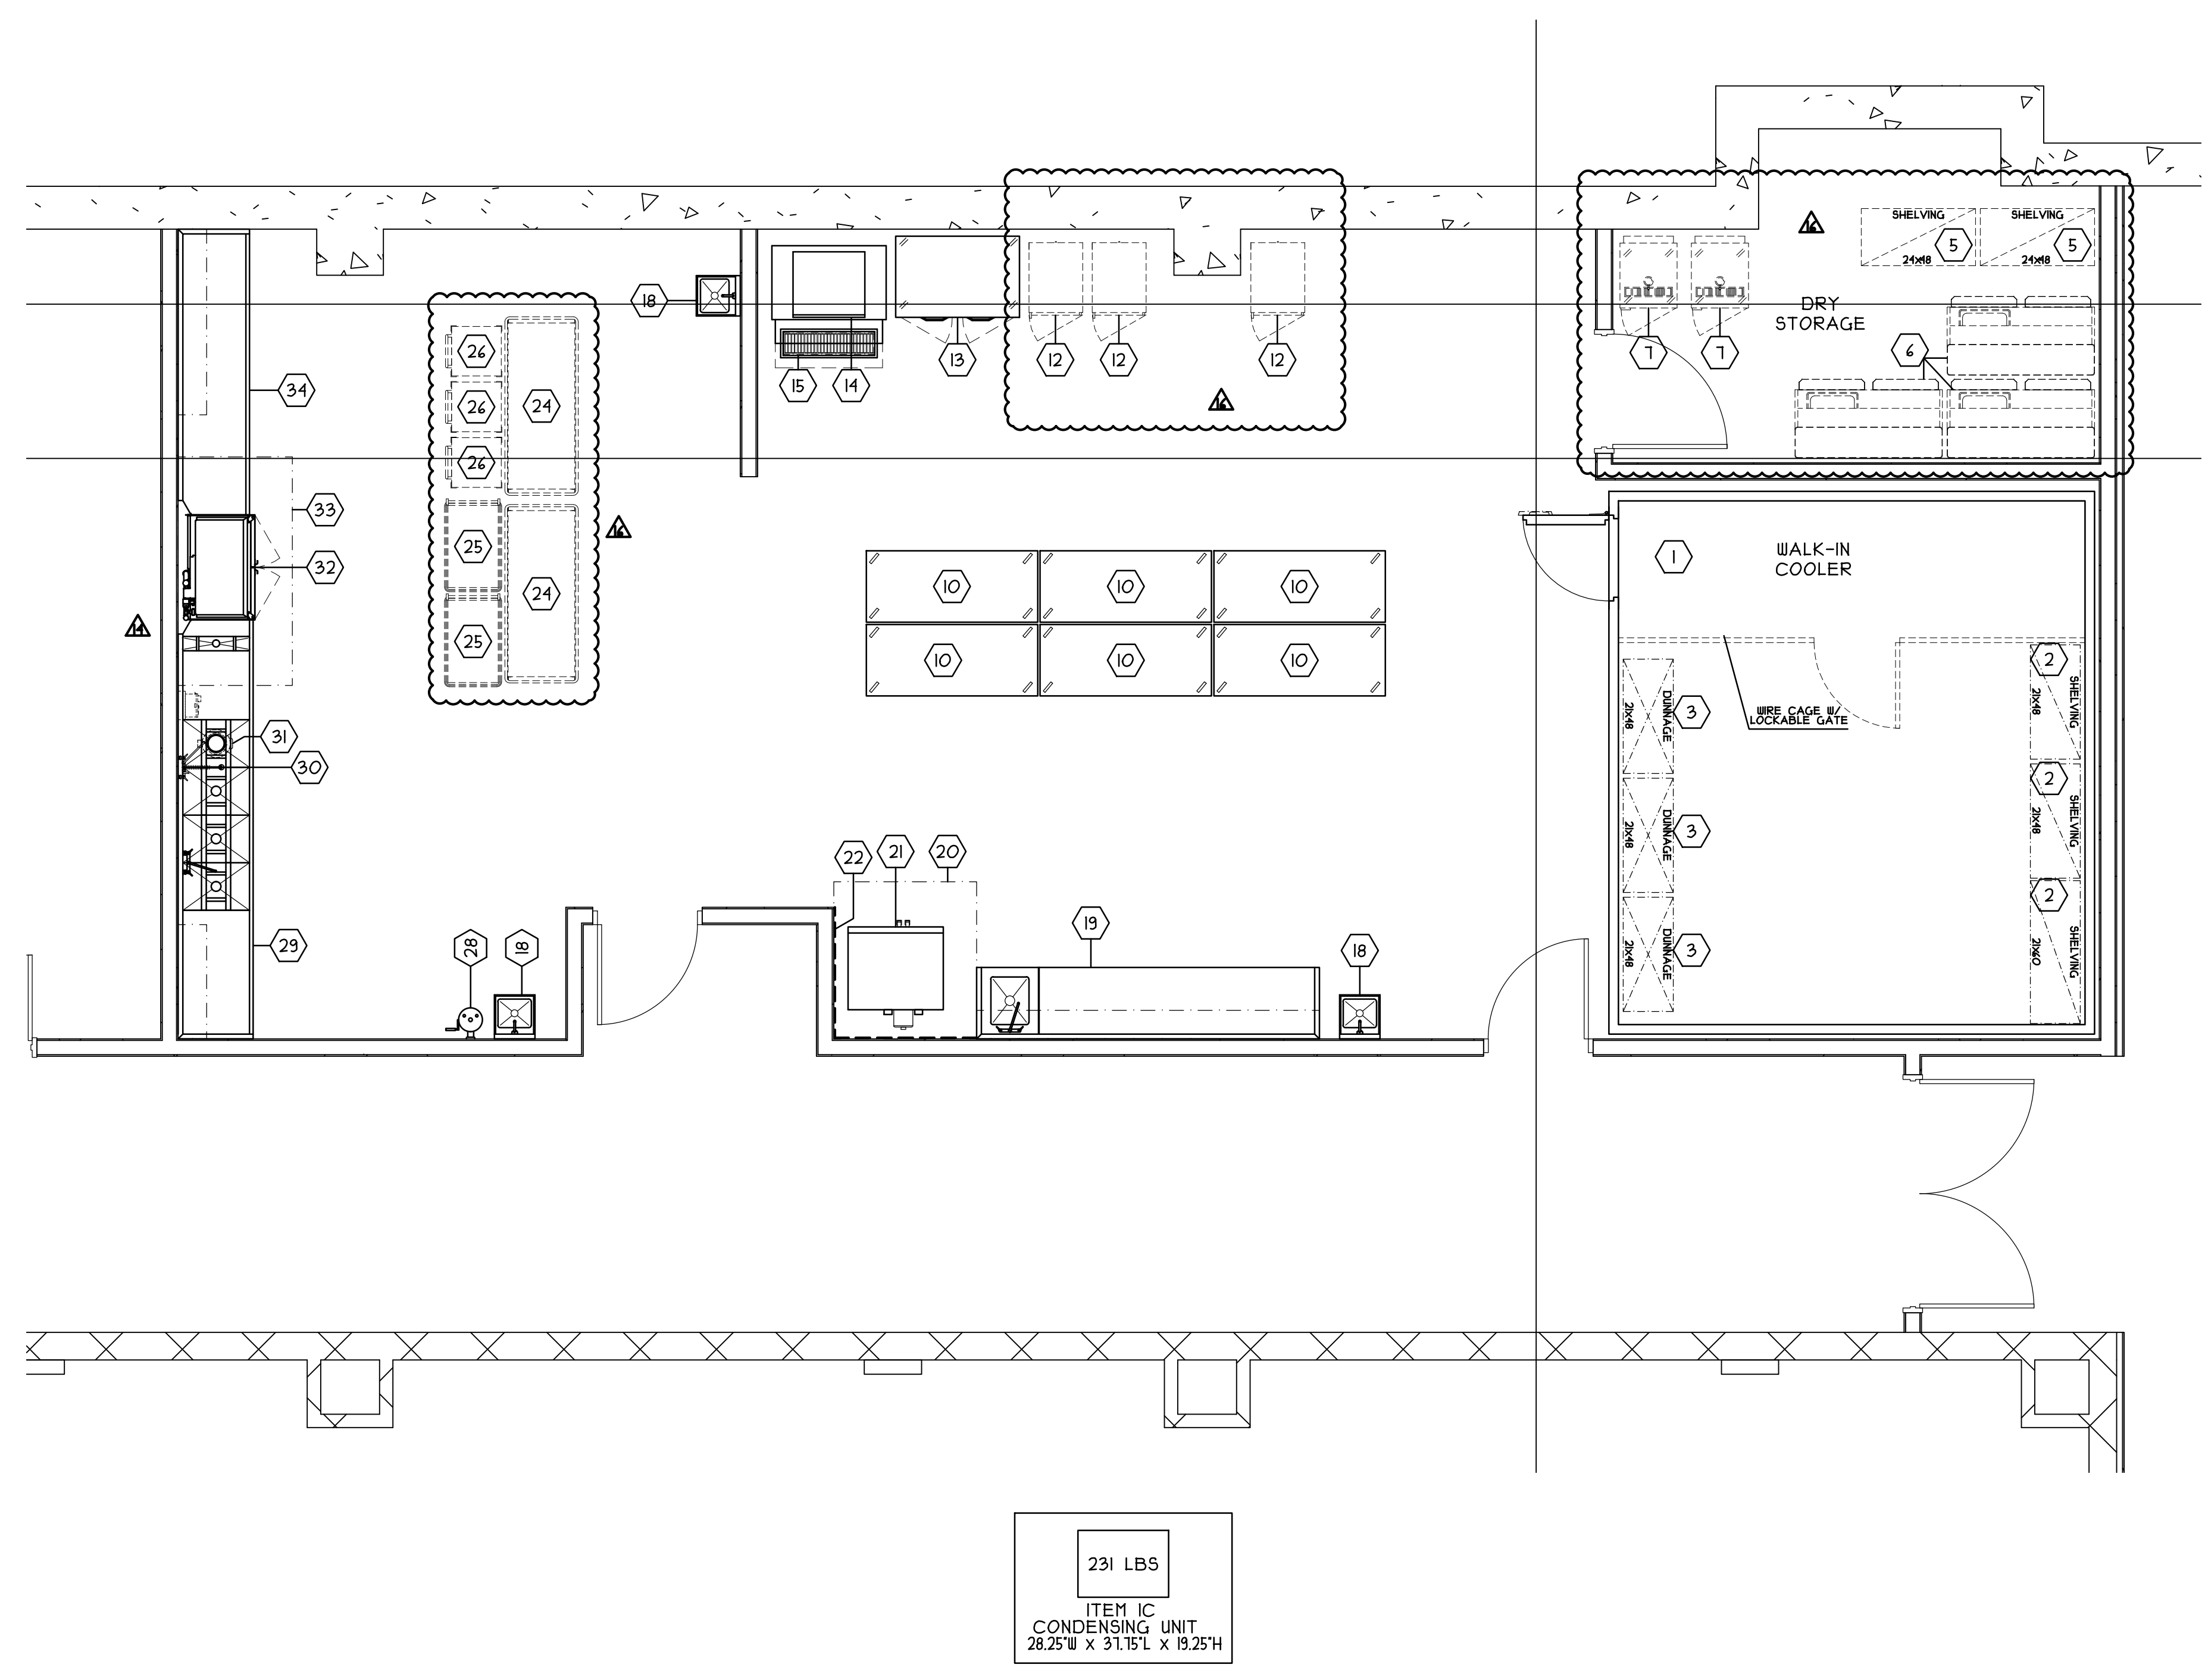


Consultant:  
**Stewart**  
 Design Associates, Inc.  
 2934 RICH HATCHERY ROAD, SUITE 202  
 MADISON, WISCONSIN 53704  
 PHONE: (608) 278-8554  
 FAX: (608) 278-8984  
 E-MAIL: [info@stewartdesign.com](mailto:info@stewartdesign.com)  
[www.stewartdesign.com](http://www.stewartdesign.com)

Project:  
**Fox Cities Exhibition Center**

Location:  
 355 W Lawrence Street  
 Appleton, WI 54911  
 Key Plan:

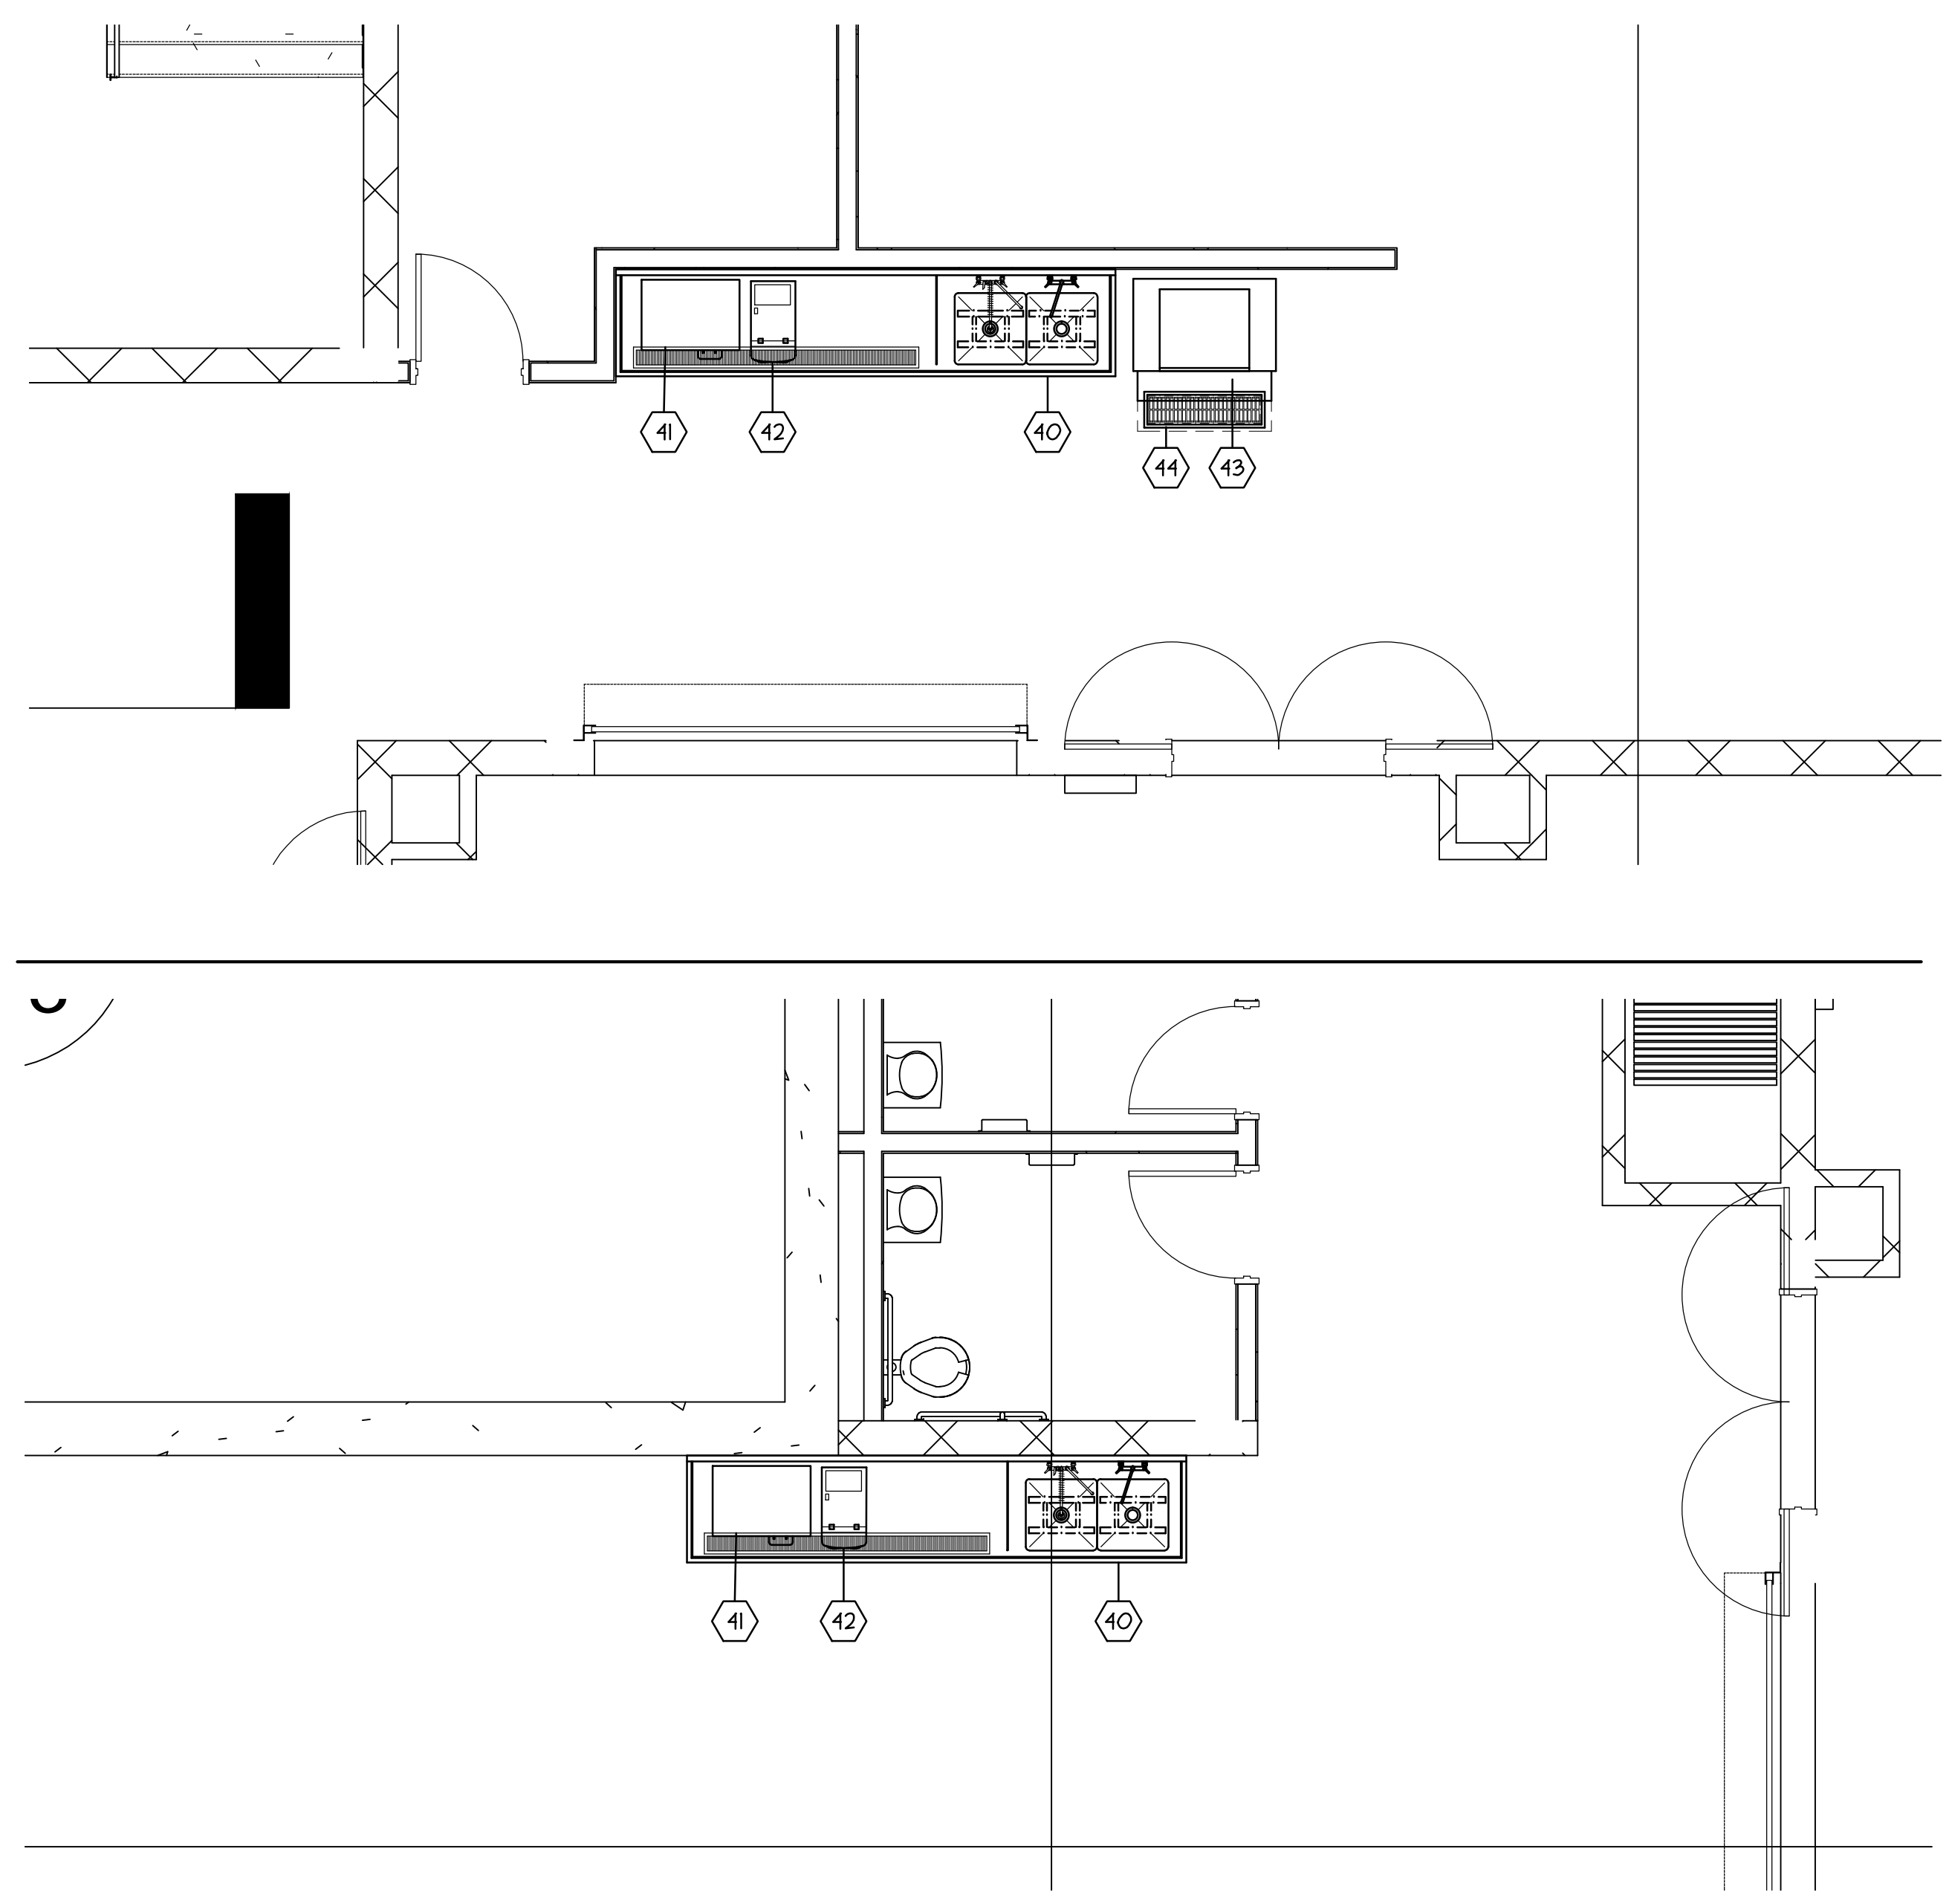

ITEM	EQUIPMENT SCHEDULE
1	WALK-IN COOLER
2	WALK-IN COOLER SHELVING
3	WALK-IN COOLER DUNNAGE
4	OPEN NUMBER
5	DRY STORAGE SHELVING, BY OTHERS
6	PORTABLE BARS, BY OTHERS
7	PORTABLE BEER TAPS, BY OTHERS
8	OPEN NUMBER
9	OPEN NUMBER
10	MOBILE WORK TABLES
11	OPEN NUMBER
12	COOK AND HOLD CABINETS, BY OTHERS

ITEM	EQUIPMENT SCHEDULE
13	REACH-IN REFRIGERATOR
14	ICE MAKER WITH BIN
15	FLOOR TROUGH
16	OPEN NUMBER
17	OPEN NUMBER
18	HAND SINK
19	WORKTABLE WITH SINK
20	EXHAUST HOOD
21	CONVECTION OVEN
22	S/S WALL COVERING
23	OPEN NUMBER
24	QUEEN MARY BANQUET CARTS, BY OTHERS

ITEM	EQUIPMENT SCHEDULE
25	PLATE DOLLIES, BY OTHERS
26	CUP RACKS, BY OTHERS
27	OPEN NUMBER
28	EYE WASH, BY PC
29	POT & PAN SINKS
30	PRE-RINSE SPRAY ASSEMBLY
31	DISPOSER
32	DISHWASHER
33	CONDENSATE HOOD
34	CLEAN DISHTABLE
35	OPEN NUMBER
36	OPEN NUMBER

ITEM	EQUIPMENT SCHEDULE
37	OPEN NUMBER
38	OPEN NUMBER
39	OPEN NUMBER
40	BEVERAGE TABLES
41	COFFEE MAKERS, BY BEVERAGE SUPPLIER
42	JUICE DISPENSERS, BY BEVERAGE SUPPLIER
43	ICE MAKER WITH BIN
44	FLOOR TROUGH

Sheet:

**FOODSERVICE - LAYOUT**

Scale:  
 1/4" = 1'-0"

Revisions:

No.	Date	Description
06/23/17		CB-16
04/18/17		CB-13

Date:  
 June 08, 2017

Project No:  
 160087.00

Sheet No:

**FS1**